




Hawkinsville  
Georgia

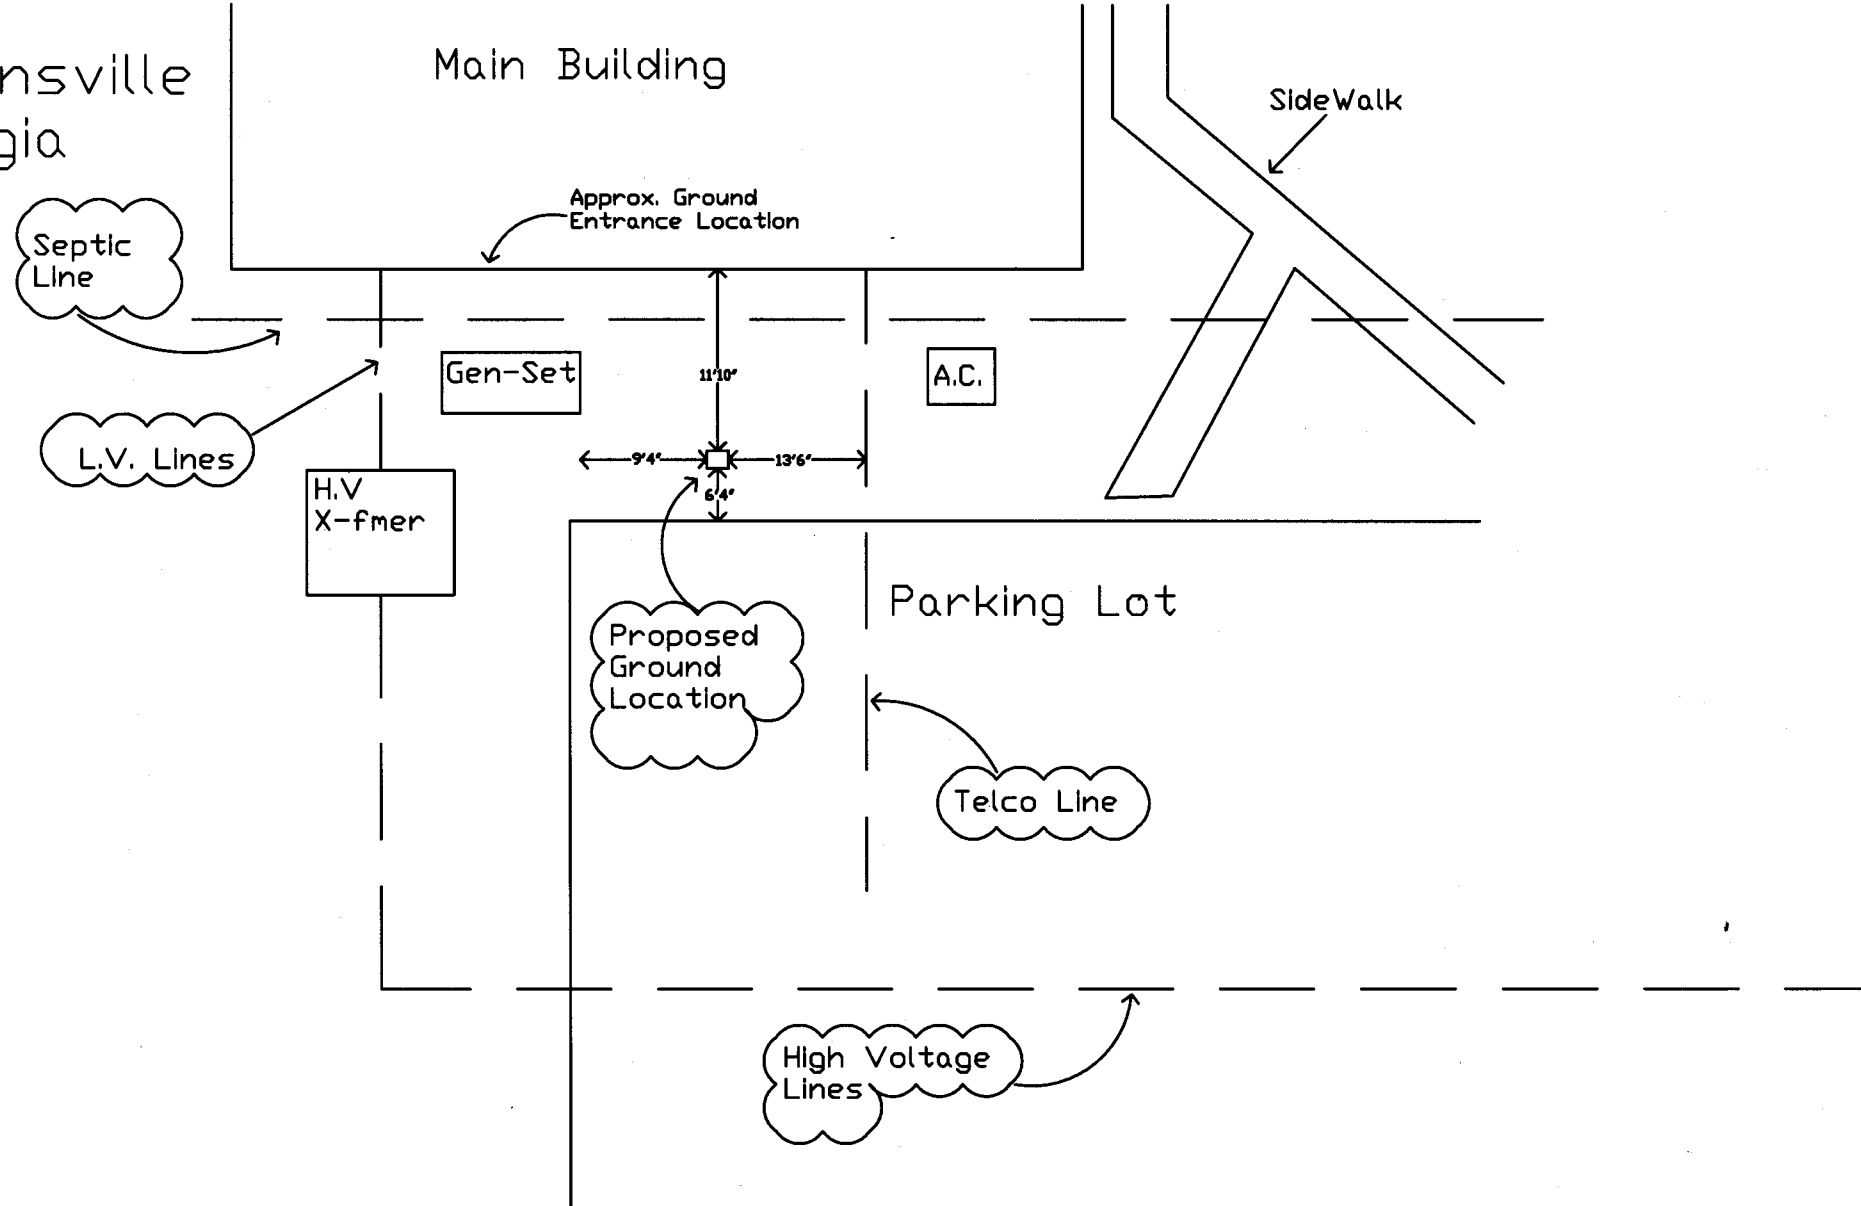

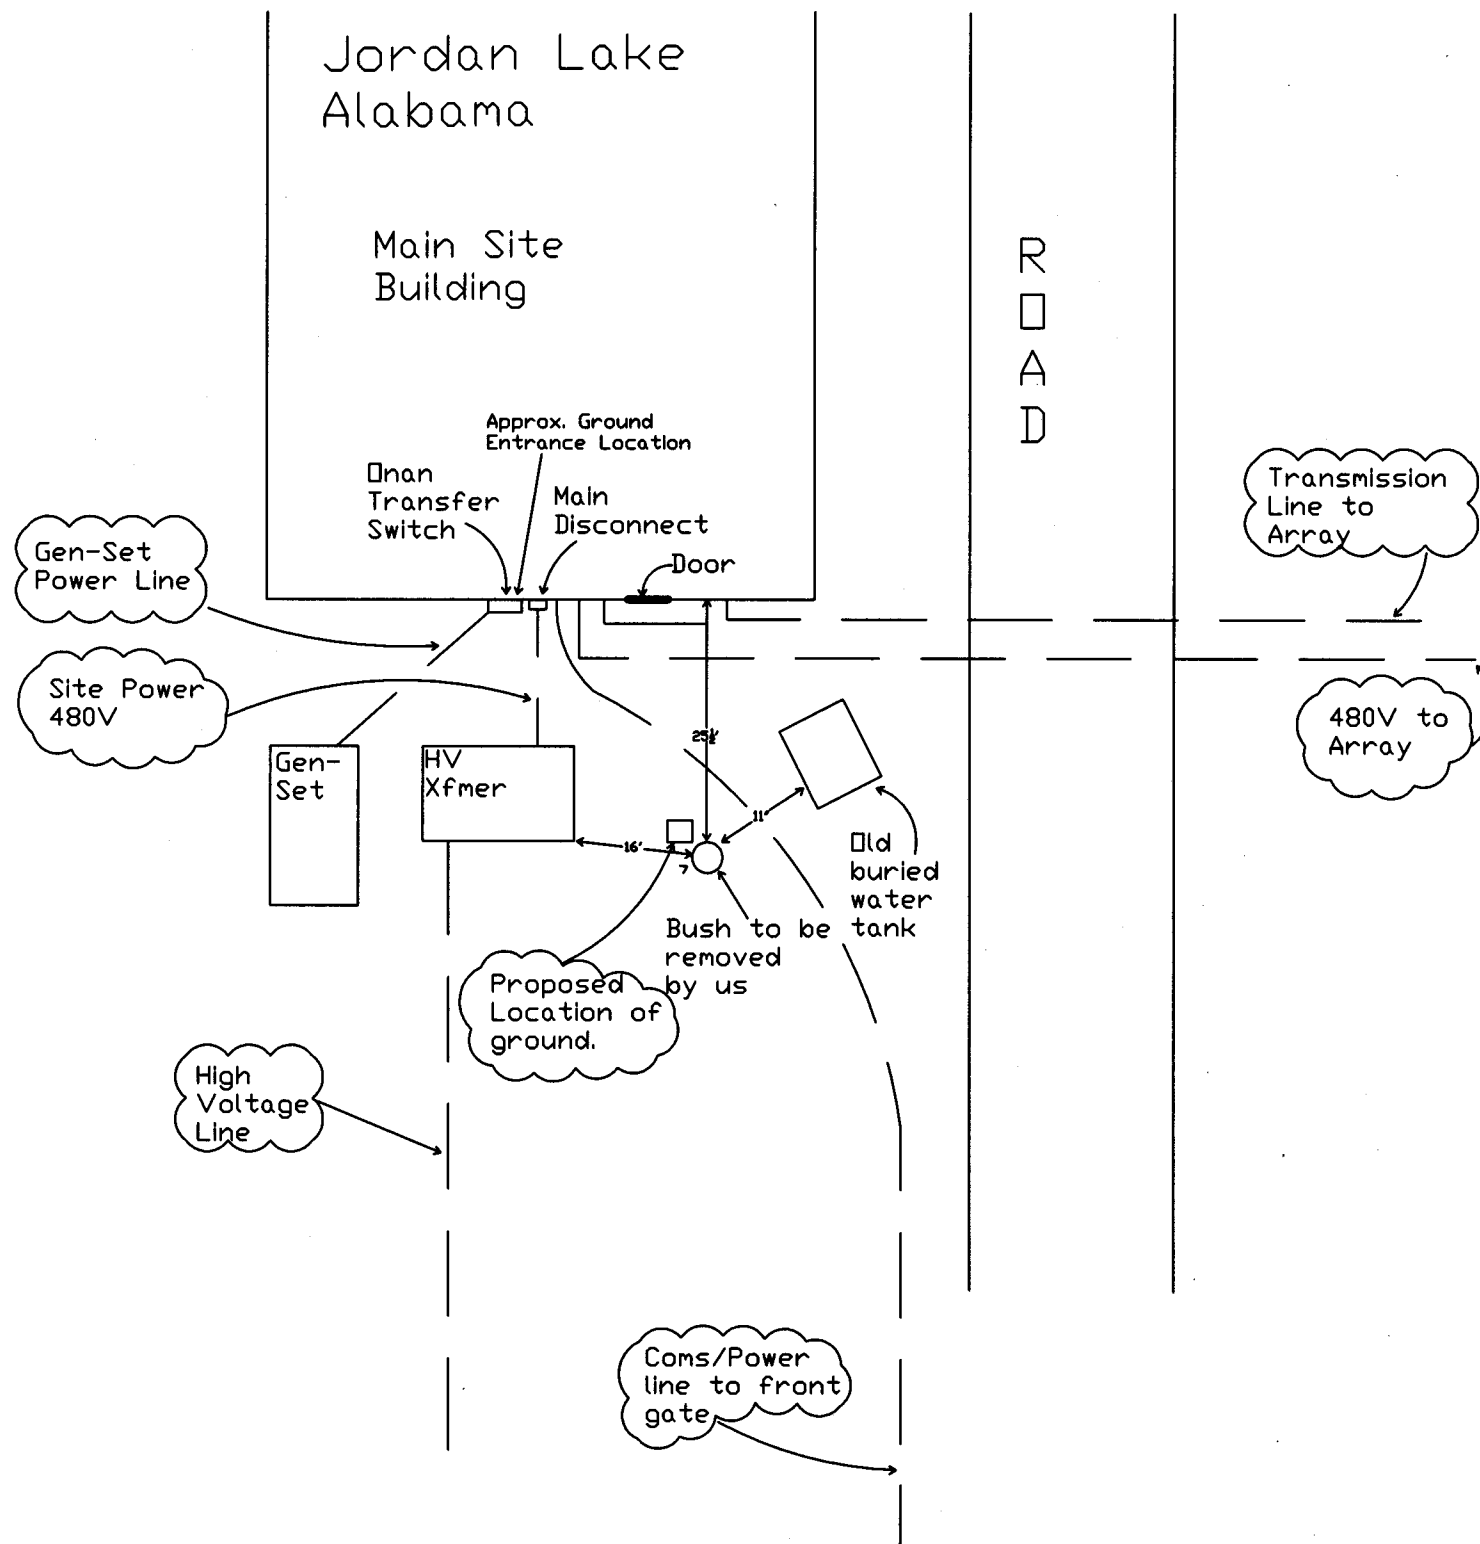

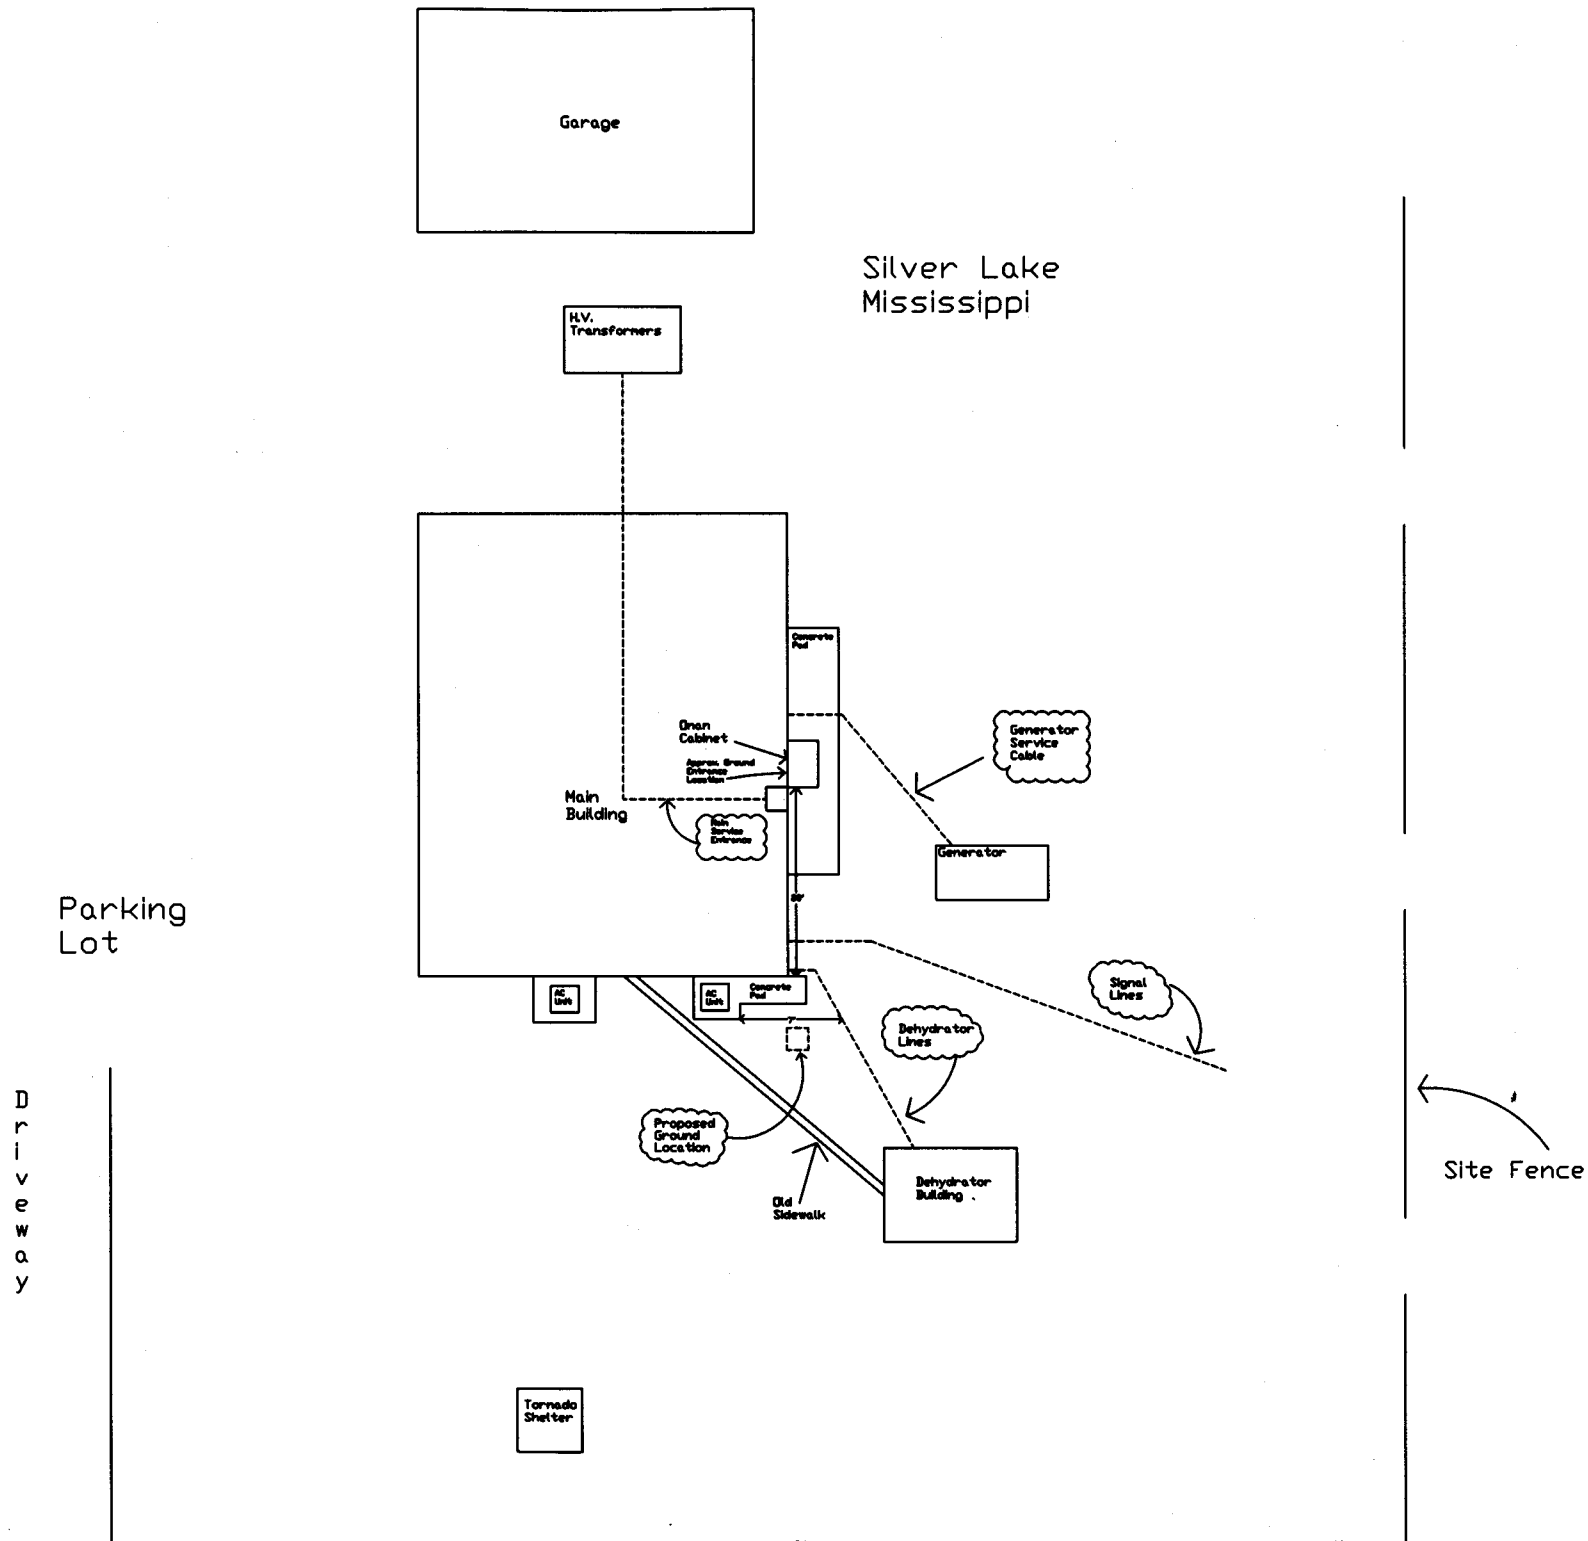

Red River  
Arkansas

Garage

Parking  
Lot

AC  
Unit

AC  
Unit

130ft

Open Shed

Proposed  
Ground  
Site

Generator

Generator  
Service  
Cable

Concrete  
Pad

C  
o  
n  
c  
r  
e  
t  
e  
  
P  
a  
d

Main Site  
Disconnect

Approx. Ground  
Entrance  
Location


Main  
Building

Parking  
Lot

Service  
Entrance  
Cable

Chain Link  
Fence

H.V.  
Transformers

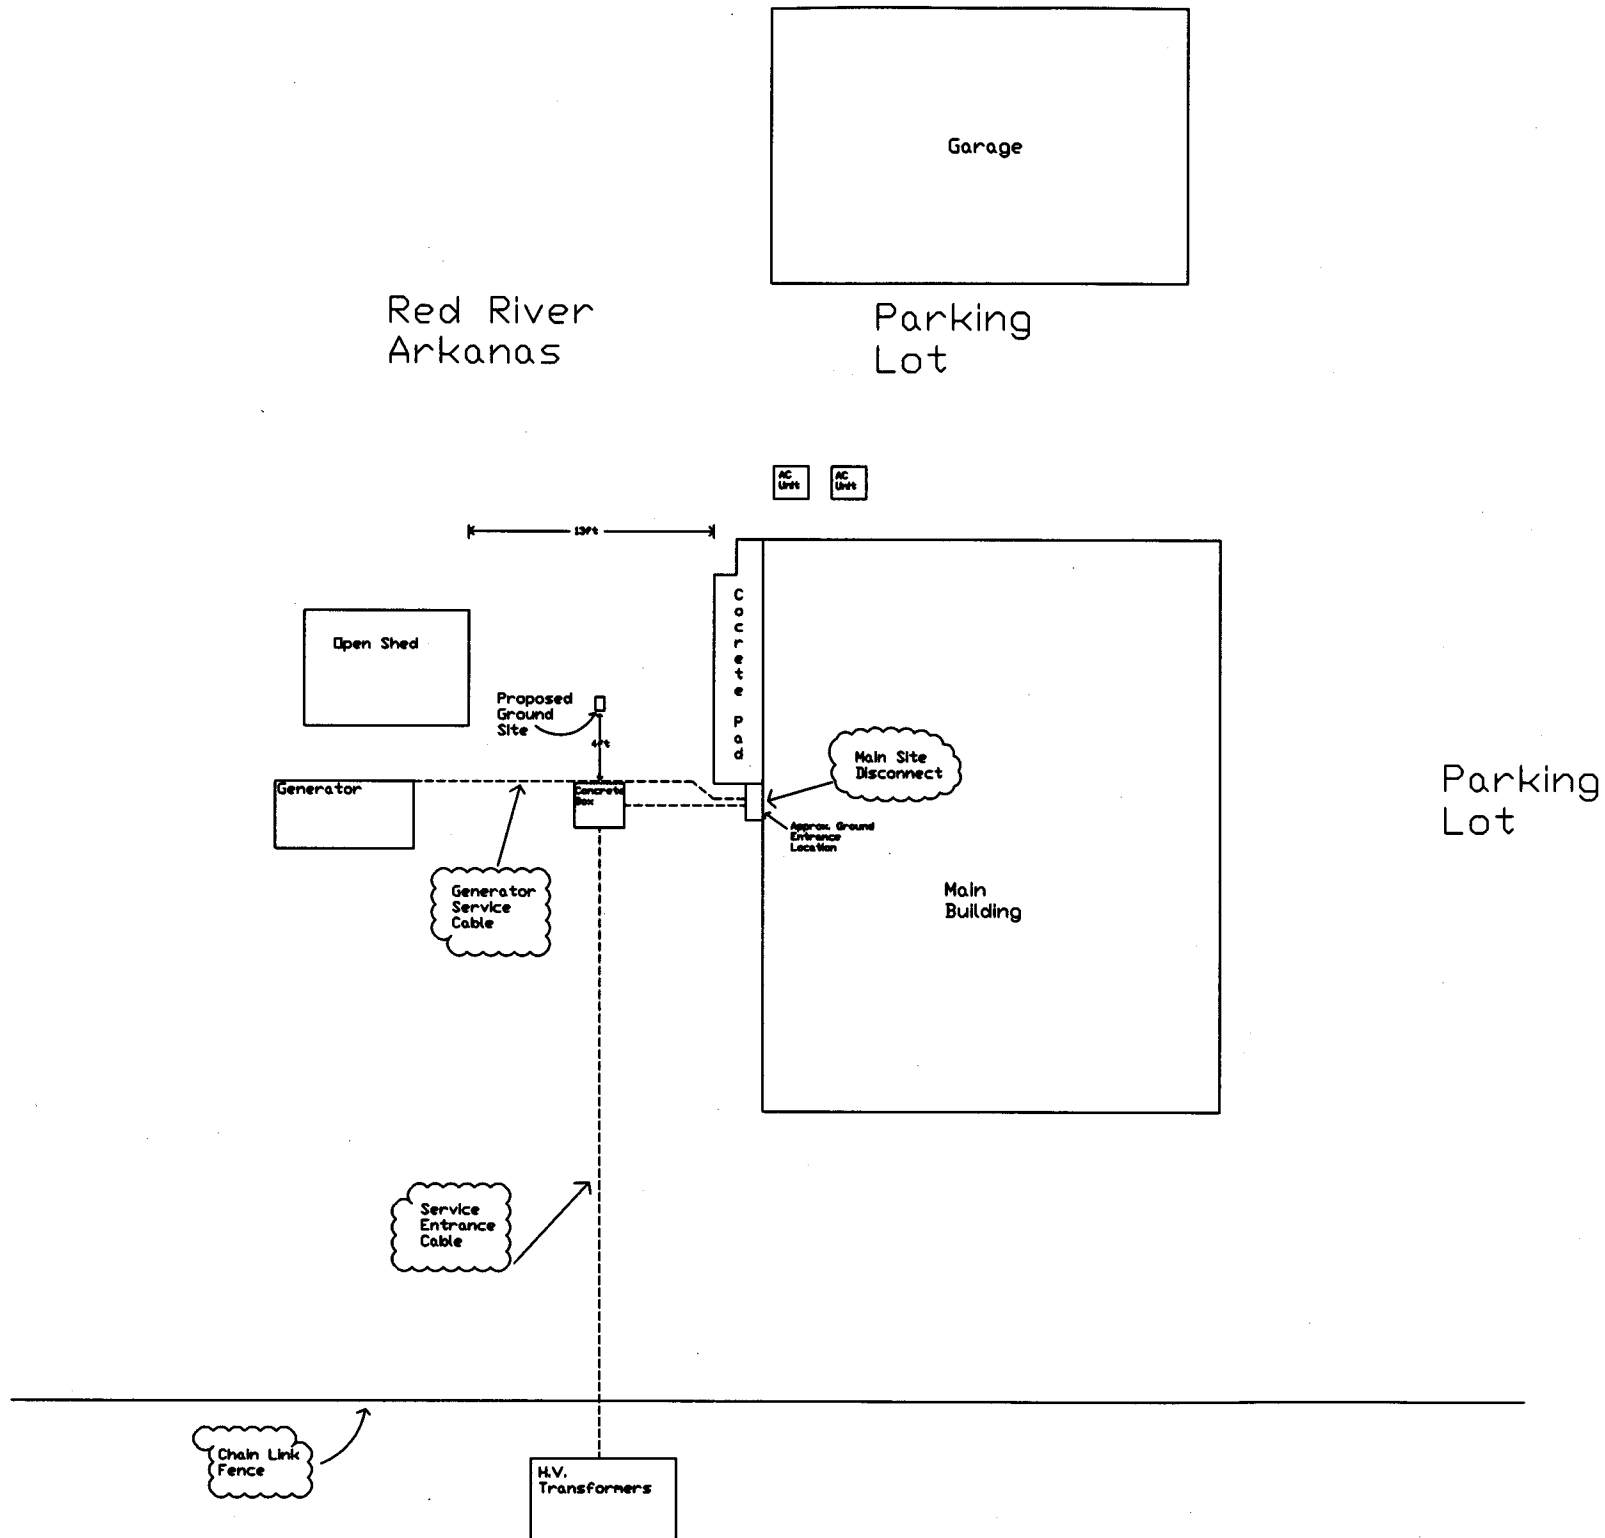

Gila  
River  
Arizona

480V to Field

Signal Line

Proposed  
Ground  
Location

Road

D  
r  
a  
i  
n  
a  
g  
e  
D  
i  
t  
c  
h

Phone Pole

Door

Main Building

Ground  
Entrance Location

Man  
Cabinet

Disconnect  
and Service  
Entrance

Gen-  
Set

H.V.  
X-fmer

L.V. Lines

High Voltage  
Lines

Fence

